

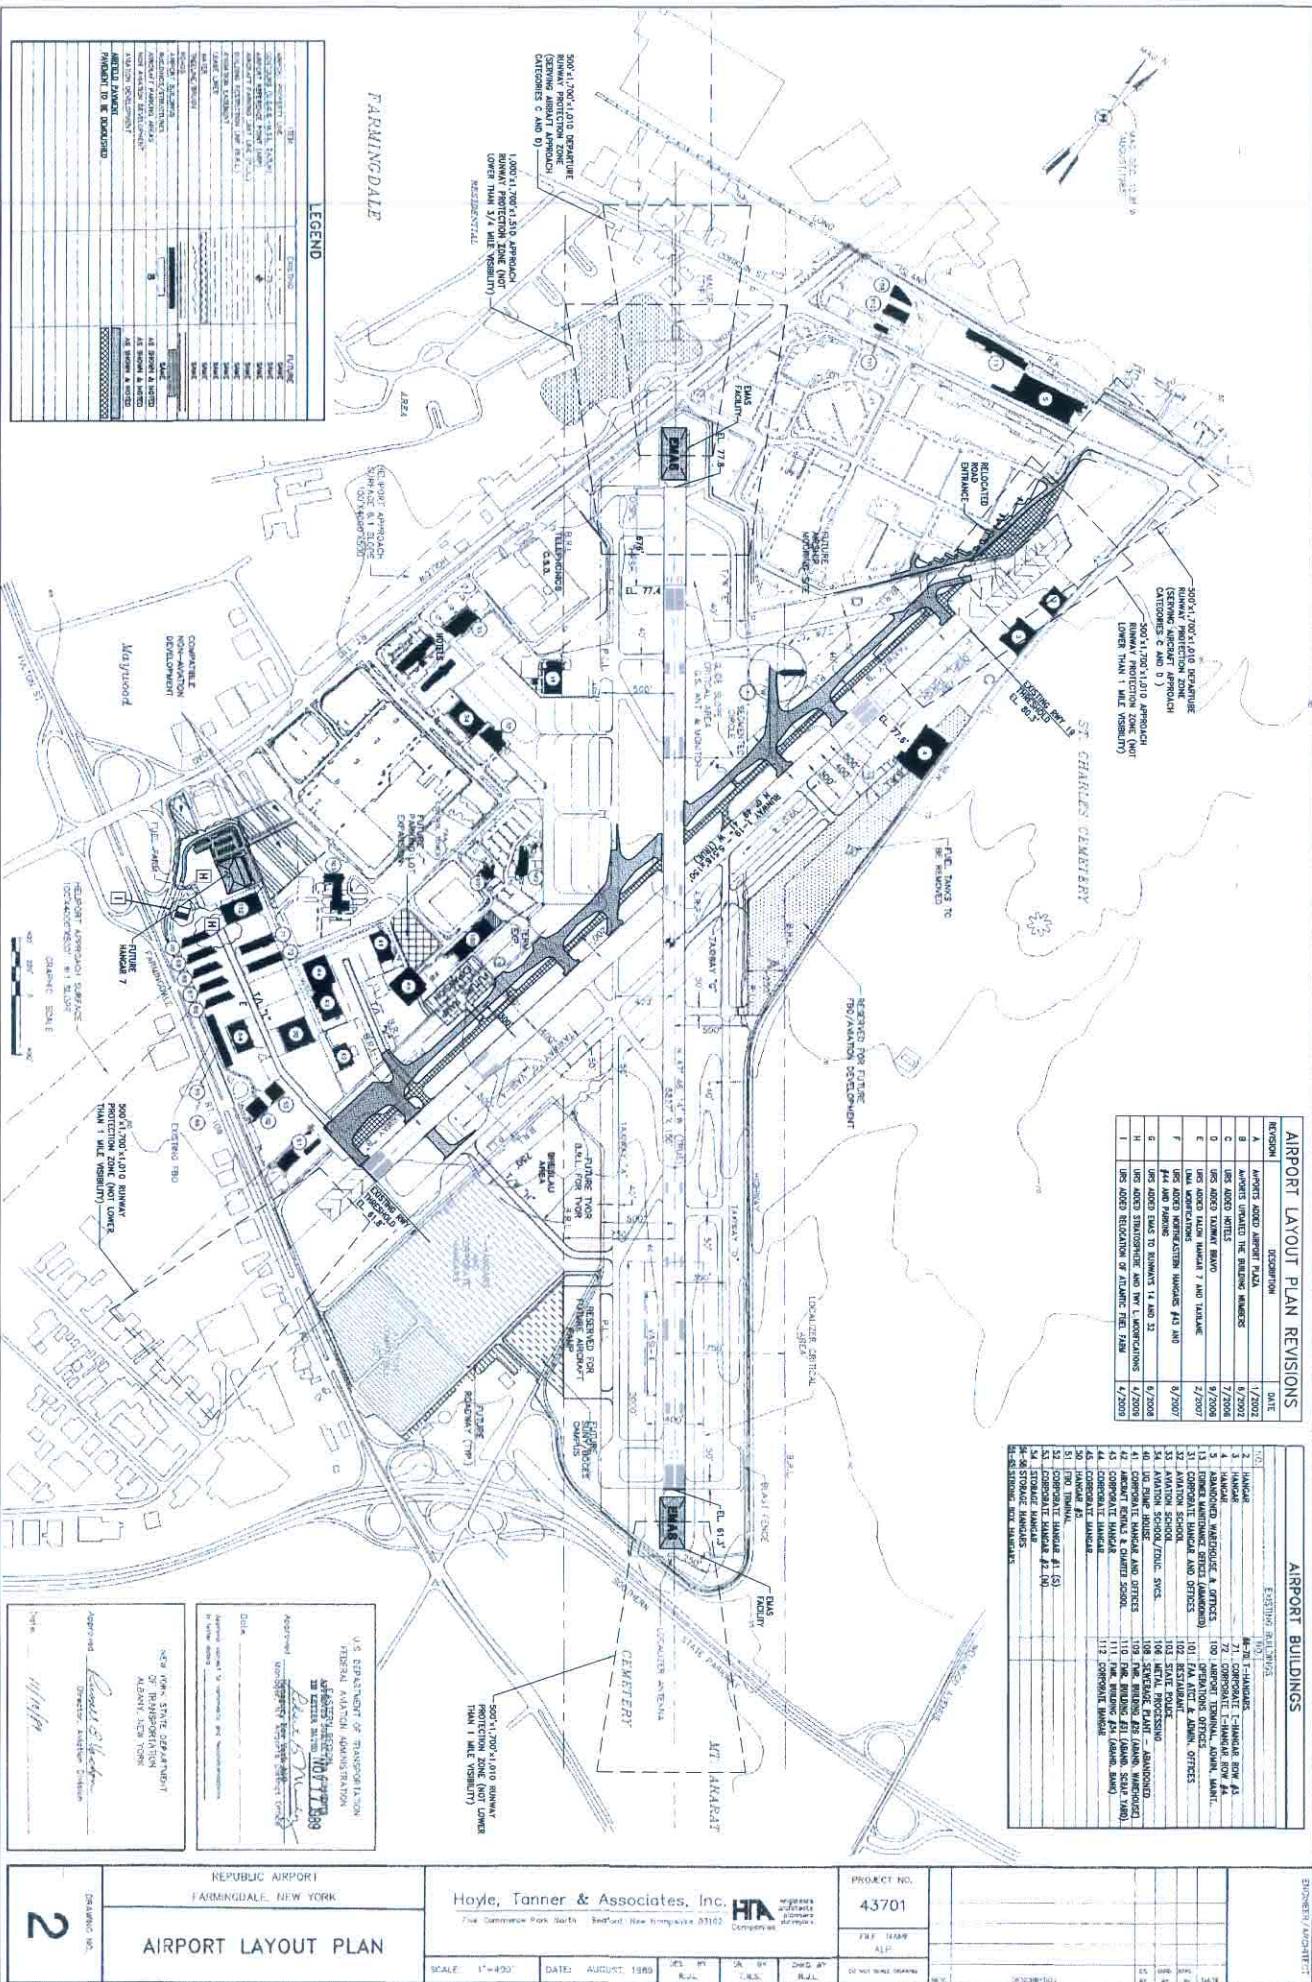


FIGURE 2
LOCATION MAP

DATE	SCALE	DATE
08/15/18	1" = 1100'	08/15/18

ED
 DUNN
 ENGINEERING
 ASSOCIATES, P.C.
 CONSULTING ENGINEERS
 60 Main Street
 Syosset, NY 11793
 (811) 286-2665

PROPOSED SHELTER
 RELOCATION/DEMOLITION



AIRPORT LAYOUT PLAN REVISIONS

REVISION	DESCRIPTION	DATE

AIRPORT BUILDINGS


LEGEND


U.S. DEPARTMENT OF TRANSPORTATION
 FEDERAL AVIATION ADMINISTRATION
 AUGUST 1989

NEW YORK STATE DEPARTMENT OF TRANSPORTATION
 ALBANY, NEW YORK 12242

Hoyle, Tanner & Associates, Inc.

Approved: [Signature]
 Director, Airport Division

Scale: 1" = 400'

REPUBLIC AIRPORT FARMINGDALE, NEW YORK		Hoyle, Tanner & Associates, Inc. <small>The Commerce Park South Bedford New Hampshire 03110</small>		PROJECT NO. 43701
AIRPORT LAYOUT PLAN		SCALE: 1" = 400'		DATE: AUGUST, 1989
DRAWING NO. 2		SHEET NO.		TOTAL SHEETS

Figure 3